


BUILDING LOCATION SURVEY OF
 LOTS 17, 18 AND 19
 PLAN 66M-2140
 CITY OF SCARBOROUGH
 MUNICIPALITY OF METROPOLITAN TORONTO

SCALE 1:300
 ANTON KIKAS LIMITED
 ONTARIO LAND SURVEYORS, 1986
 METRIC: DISTANCES SHOWN ON THIS PLAN ARE IN METRES
 AND CAN BE CONVERTED TO FEET BY DIVIDING BY 0.3048.

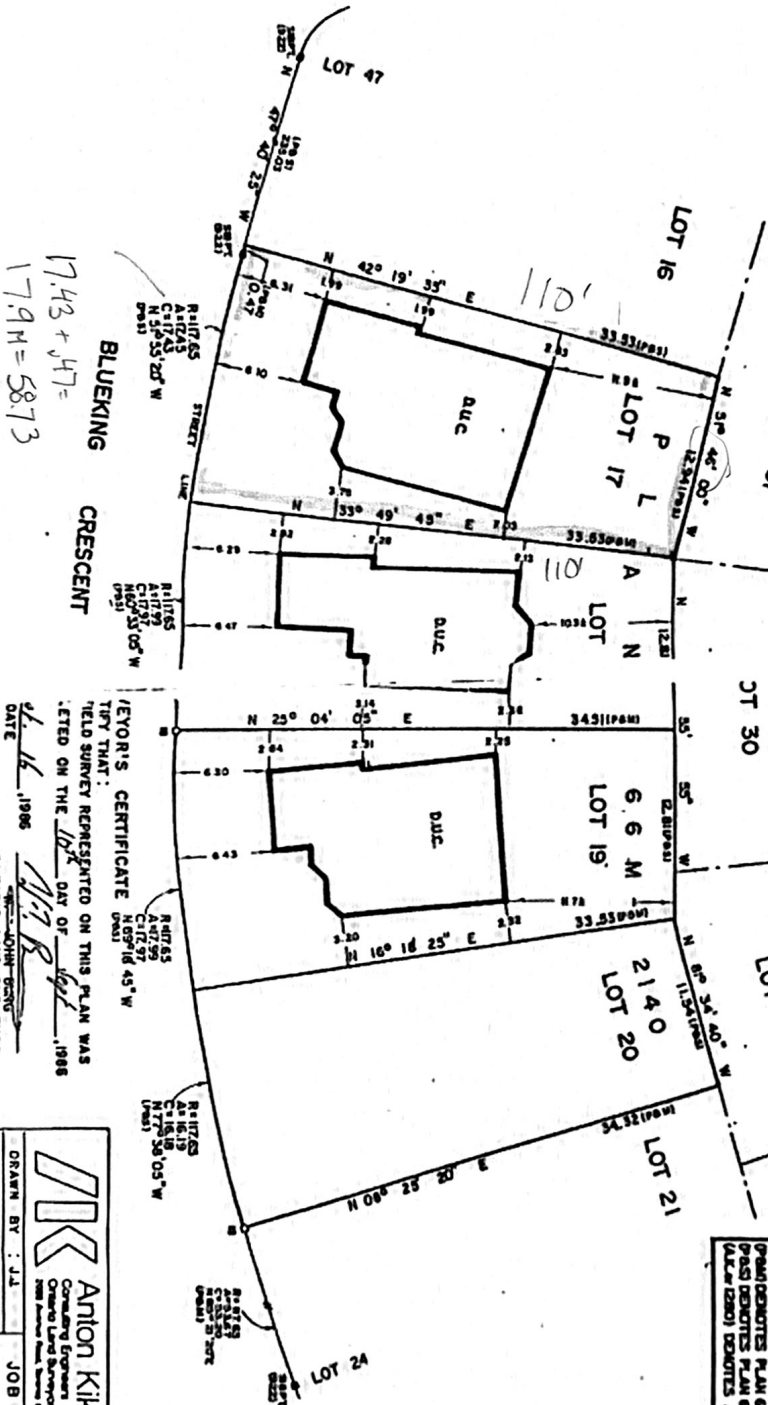

 I HEREBY CERTIFY THAT THE
 FIELD SURVEY REPRESENTED ON THIS PLAN WAS
 COMPLETED ON THE 10th DAY OF 1986
 DATE 11.11.1986
 ANTON KIKAS LIMITED
 ONTARIO LAND SURVEYOR

Anton Kikas Limited
 Consulting Engineers
 DRAWN BY: J.L. JOB NO. 84-160-74
 CHECKED BY: J.E./T.M.

NOTES:
 BEARINGS ARE ASTRONOMIC AND ARE
 REFERRED TO THE NORTH-EASTERN LIMIT
 OF BLUENING CRESCENT AS SHOWN
 ON PLAN 66M-2140. BEARING A
 BEARING OF N 47° 40' 25" W.
 BUILDING TIES SHOWN HEREON ARE TO
 CONCRETE FOUNDATION UNLESS NOTED
 OTHERWISE.

LEGEND
 B DENOTES SURVEY MONUMENT FOUND
 D DENOTES SURVEY MONUMENT PLANTED
 S.D. DENOTES STANDARD IRON BAR
 L.D. DENOTES IRON BAR
 D.U.C. DENOTES DWELLING UNDER CONSTRUCTION
 P.D.S. DENOTES PLAN 66M-2140 AND SET
 (L.S.) DENOTES ANTON KIKAS O.L.S.