

BUILDING LOCATION SURVEY OF

LOTS 102, 103 AND 104

PLAN 66M-2140


CITY OF SCARBOROUGH

MUNICIPALITY OF METROPOLITAN TORONTO

SCALE 1 : 300


ANTON KIKAS LIMITED
ONTARIO LAND SURVEYORS
 1985

METRIC
 DISTANCES SHOWN ON THIS PLAN ARE IN METRES AND
 CAN BE CONVERTED TO FEET BY DIVIDING BY 0.3048

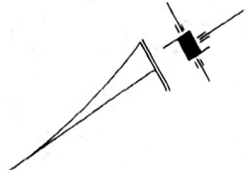

NOTES
 BEARINGS ARE ASTROMOMIC AND ARE
 REFERRED TO THE NORTHEASTERLY LIMIT
 OF CLEARLAKE AVENUE AS SHOWN
 ON PLAN 66M-2140 HAVING A
 BEARING OF N 58° 20' 10" W.
 BUILDING TIES SHOWN HEREON ARE TO
 CONCRETE FOUNDATION UNLESS NOTED
 OTHERWISE

LEGEND
 ■ DENOTES SURVEY MONUMENT FOUND
 □ DENOTES SURVEY MONUMENT SET
 SIB DENOTES STANDARD IRON BAR
 IB DENOTES IRON BAR
 DUC DENOTES DWELLING UNDER CONSTRUCTION
 (P&S) DENOTES PLAN 66M-2140 & SET
 (922) DENOTES SCHAEFFER & REINTHALER-OLS

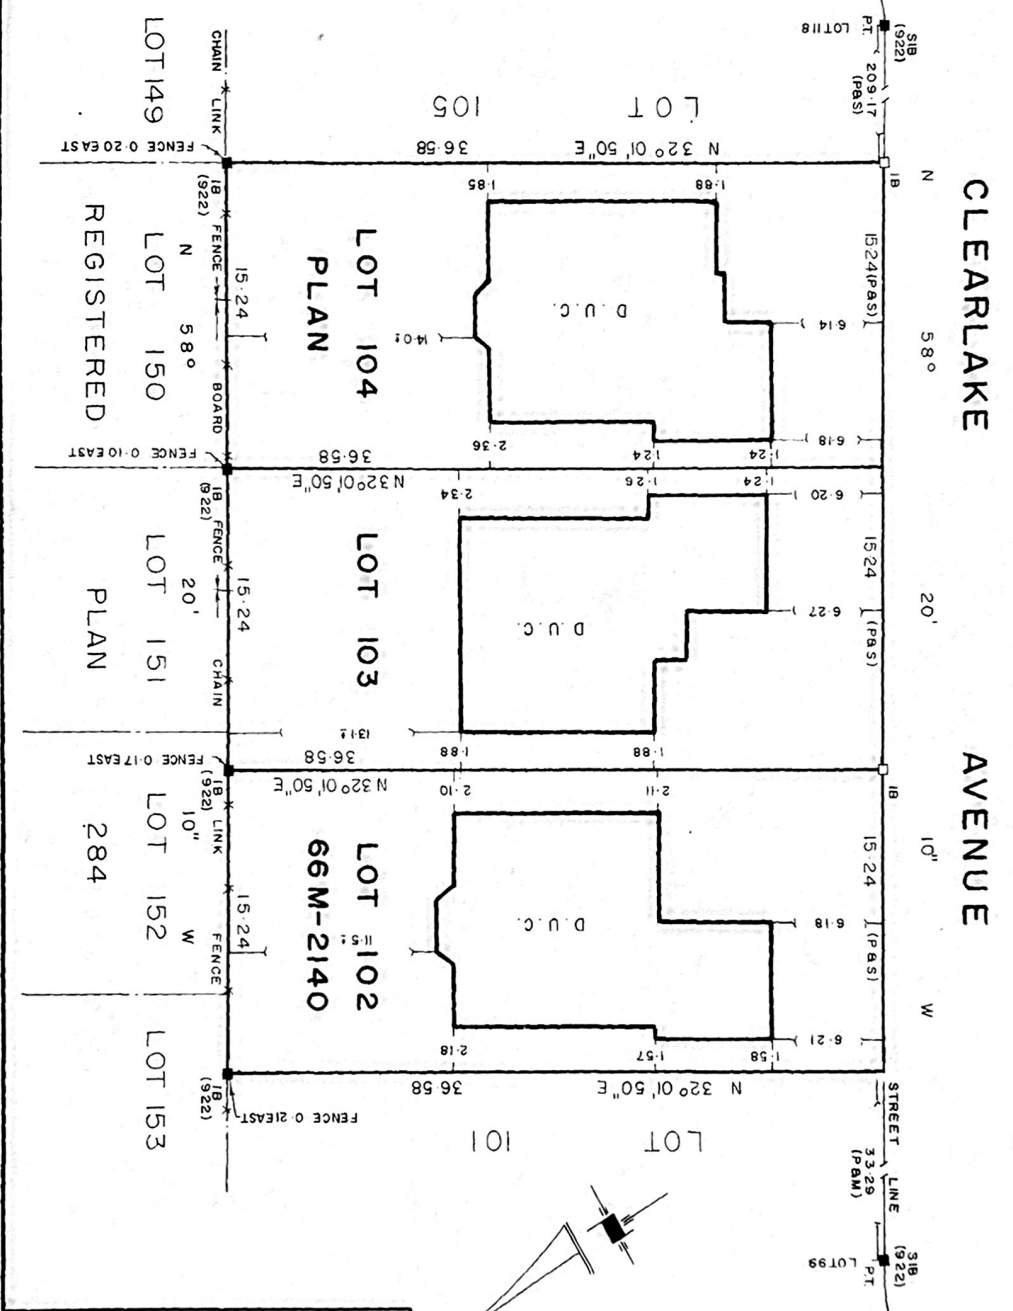

SURVEYOR'S CERTIFICATE

I CERTIFY THAT:

THE FIELD SURVEY REPRESENTED ON THIS PLAN WAS
 COMPLETED ON THE 20th DAY OF June, 1985

DATE June 25, 1985
 W. JOHN BURG
 ONTARIO LAND SURVEYOR

Anton Kikas Limited
 Consulting Engineers
 Ontario Land Surveyors-Planners
 2028 Avenue Road, Toronto M5M 4M4, Tel. 463-1801

JOB # 84-160-6
DRAWN BY : V.J.
CHECKED BY : W.J.B.